


ALL RIGHTS RESERVED. NO PART OF THIS DOCUMENT IS TO BE REPRODUCED OR TRANSMITTED IN ANY FORM OR BY ANY MEANS, ELECTRONIC OR MECHANICAL, INCLUDING PHOTOCOPYING, RECORDING, OR BY ANY INFORMATION STORAGE AND RETRIEVAL SYSTEM.

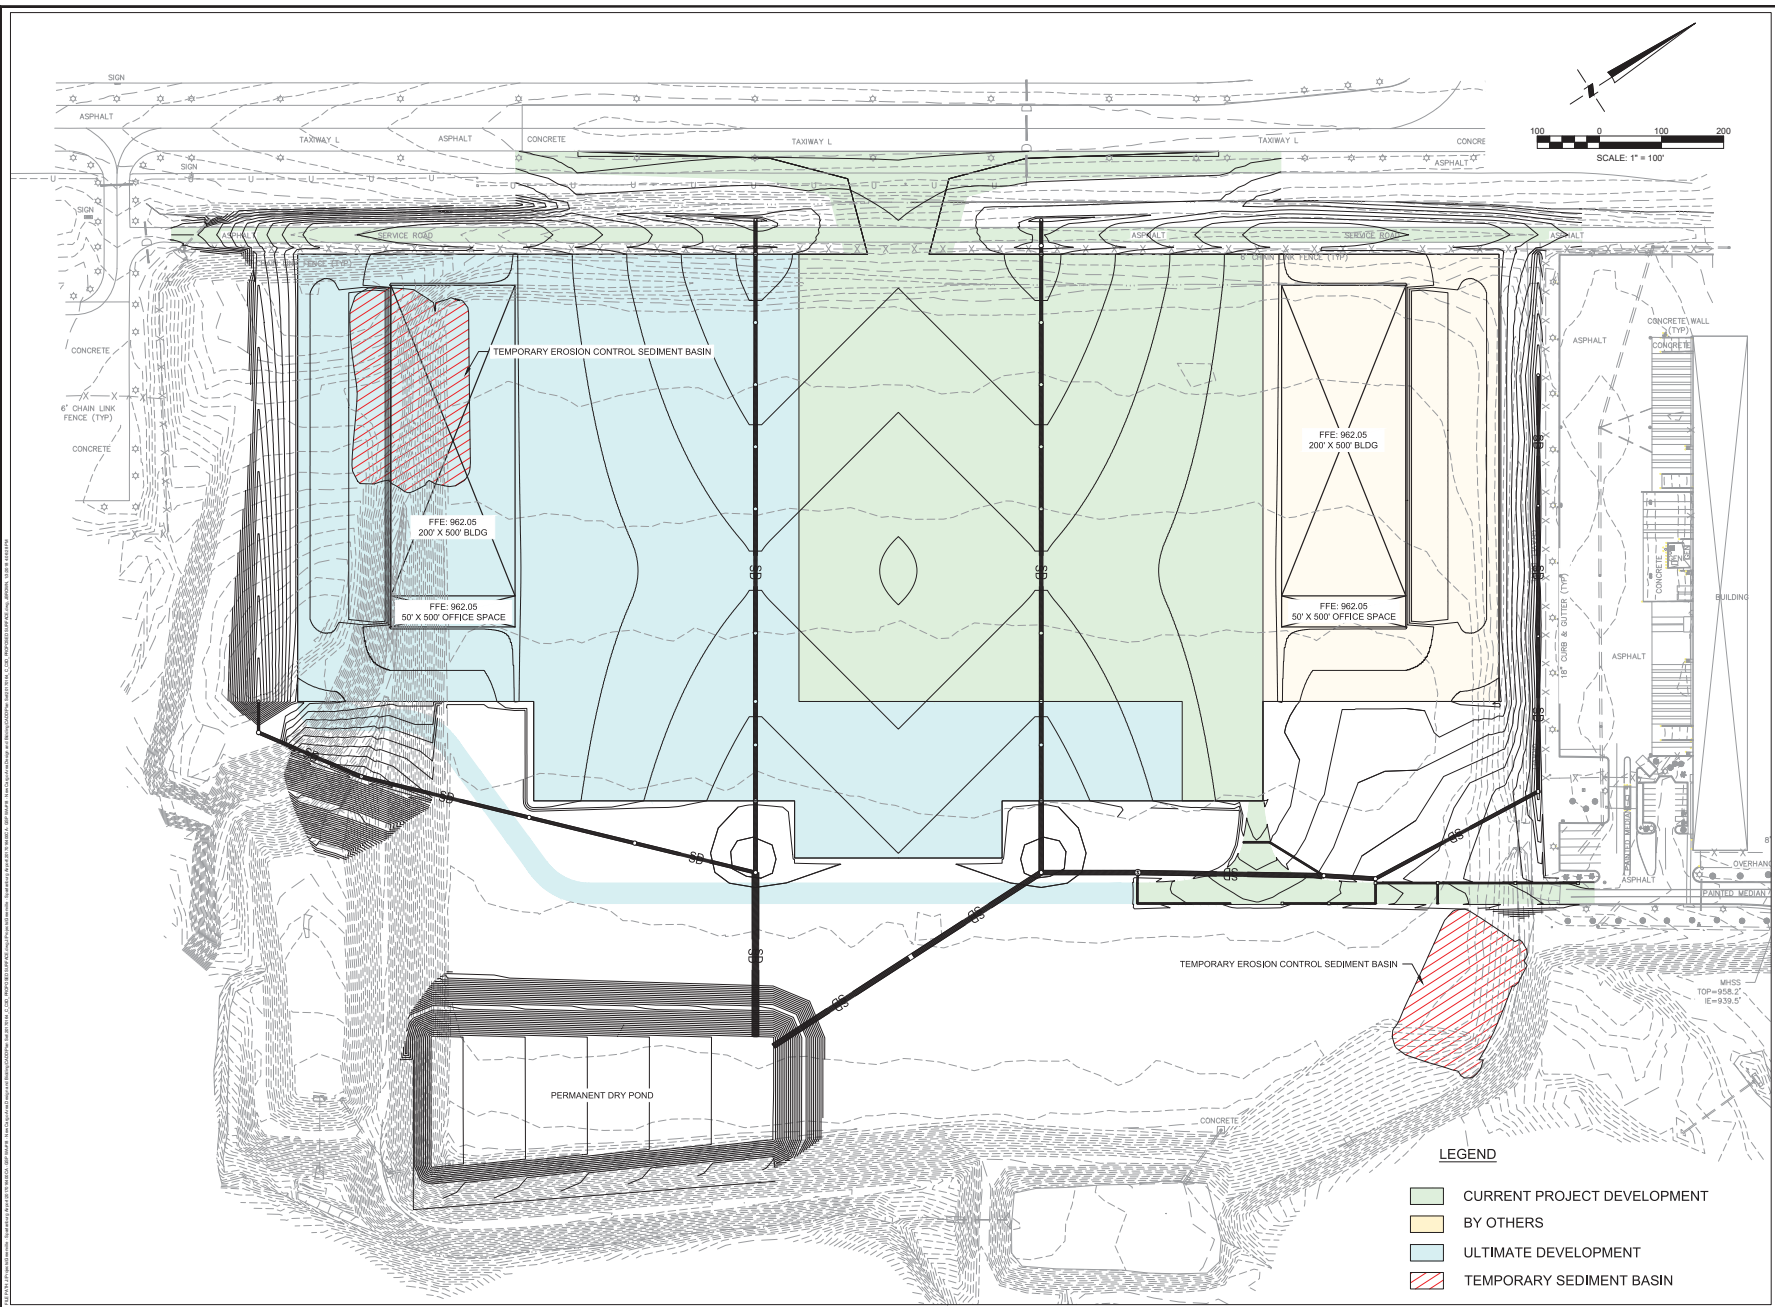

LEGEND

 CURRENT PROJECT DEVELOPMENT
 BY OTHERS
 ULTIMATE DEVELOPMENT
 TEMPORARY SEDIMENT BASIN

WK DICKSON
 community infrastructure solutions
 616 COLONNADE DRIVE
 CHARLOTTE, NC 28205
 (704) 334-5348
 (704) 334-0378
 WWW.WKDICKSON.COM
 NC LICENSE NO. F-0374

STATE OF NORTH CAROLINA
 PROFESSIONAL SEAL
 R. K. DICKSON
 LICENSE NO. 00177
 C.D.A.

PROFESSIONAL SEAL

REVISION RECORD

NO.	DATE	DESCRIPTION	BY

PROJECT NAME:
 NEW CARGO AREA DEVELOPMENT
 FOR THE
 GREENVILLE-SPARTANBURG AIRPORT DISTRICT
 GREEN, SOUTH CAROLINA

DRAWING TITLE:
PROPOSED SURFACE AND STORM DRAINAGE

PROJ. MGR.: GMK
 DESIGN BY: GMK/ALB/TJC
 DRAWN BY: LLS/TJC
 PROJ. DATE: NOV. 2017
 DRAWING NUMBER:
2 OF 3
 WKD PROJ. NO.:
 20170164.00.CA

REVIEW DOCUMENTS - DO NOT USE FOR CONSTRUCTION